
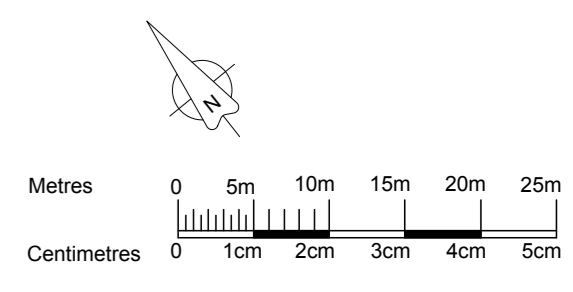


The copyright of this drawing is vested with Corstorphine & Wright Ltd and must not be copied or reproduced without the consent of the company.
 Figures dimensions only to be taken from this drawing. DO NOT SCALE.
 All contractors must visit the site and be responsible for checking all setting out dimensions and notifying the architect of any discrepancies prior to any manufacture or construction work.

NOTES:

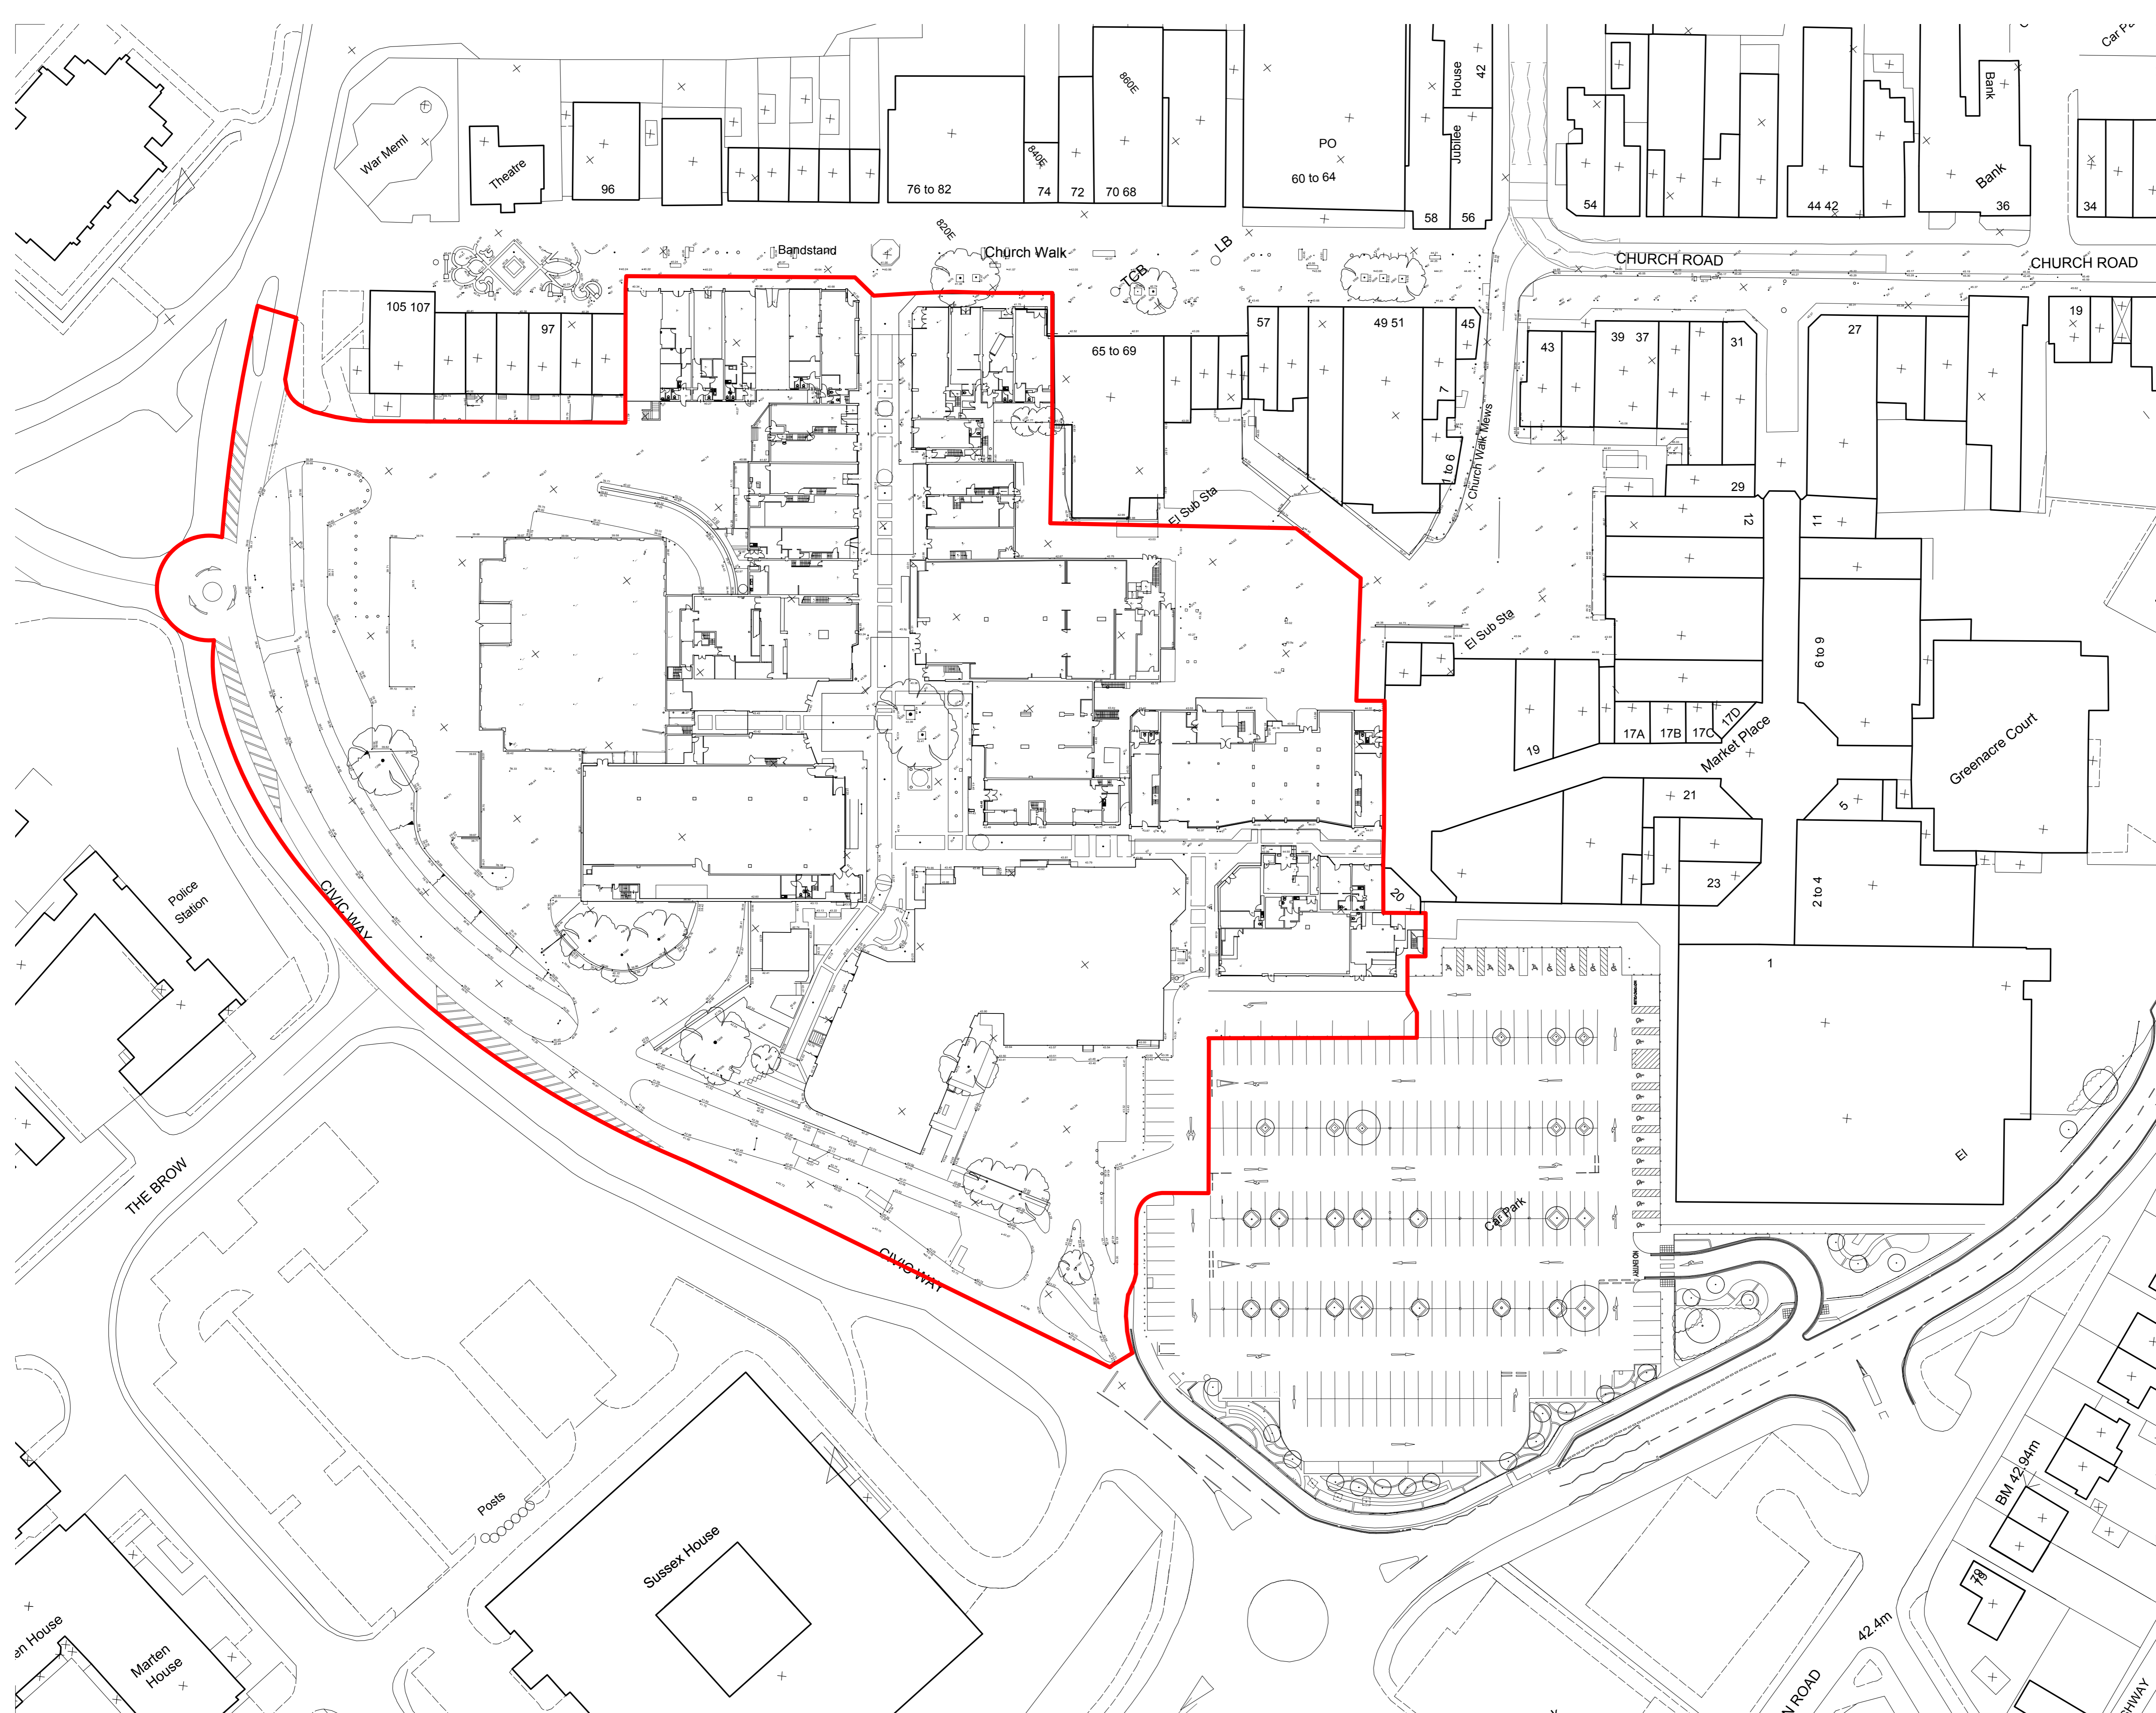

REVISION	DATE	NOTES	CHK

FOR PLANNING

Client
 NEWRIVER RETAIL
 Project
 THE MARTLETS BURGESS HILL
 Drawing Title
 SITE PLAN

Drawn	Checked	Paper Size	Scale	Date
DC	PT	A1	1:500	DEC 2014
Project No. 10533		Drawing No. 301	Revision 0	

CORSTORPHINE + WRIGHT

Brook Hall • Brook Street • Warwick • CV34 4BL
 t 01926 288992 • w www.corstorphine-wright.com